



SEE PRODUCT MATRIX ON MIN MAX SIZES

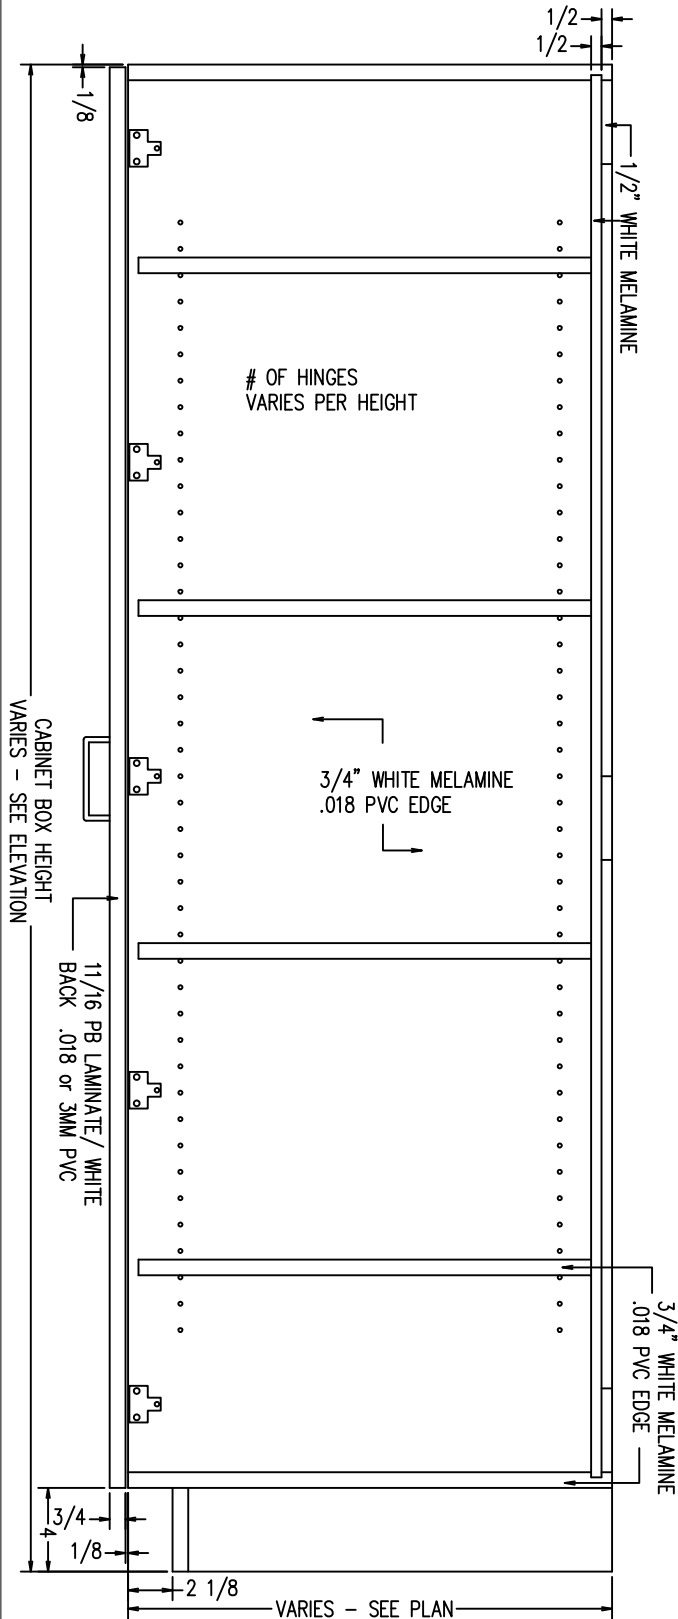

TYPICAL T1D
 INTEGRAL TOE KICK
 SCALE: 1-1/2" = 1'-0"

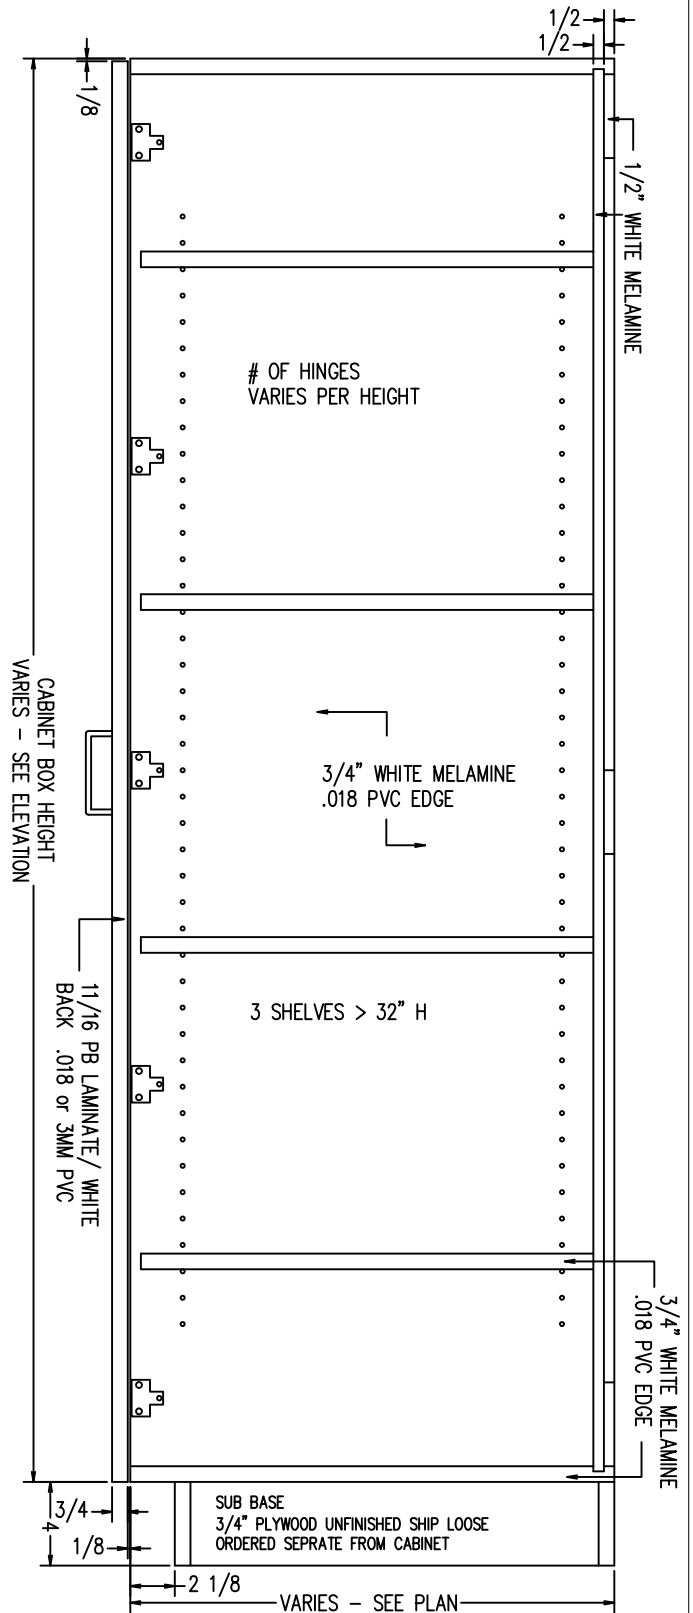

TYPICAL T1D
 FOR SUB BASE
 SCALE: 1-1/2" = 1'-0"