



SEE PRODUCT MATRIX ON MIN MAX SIZES

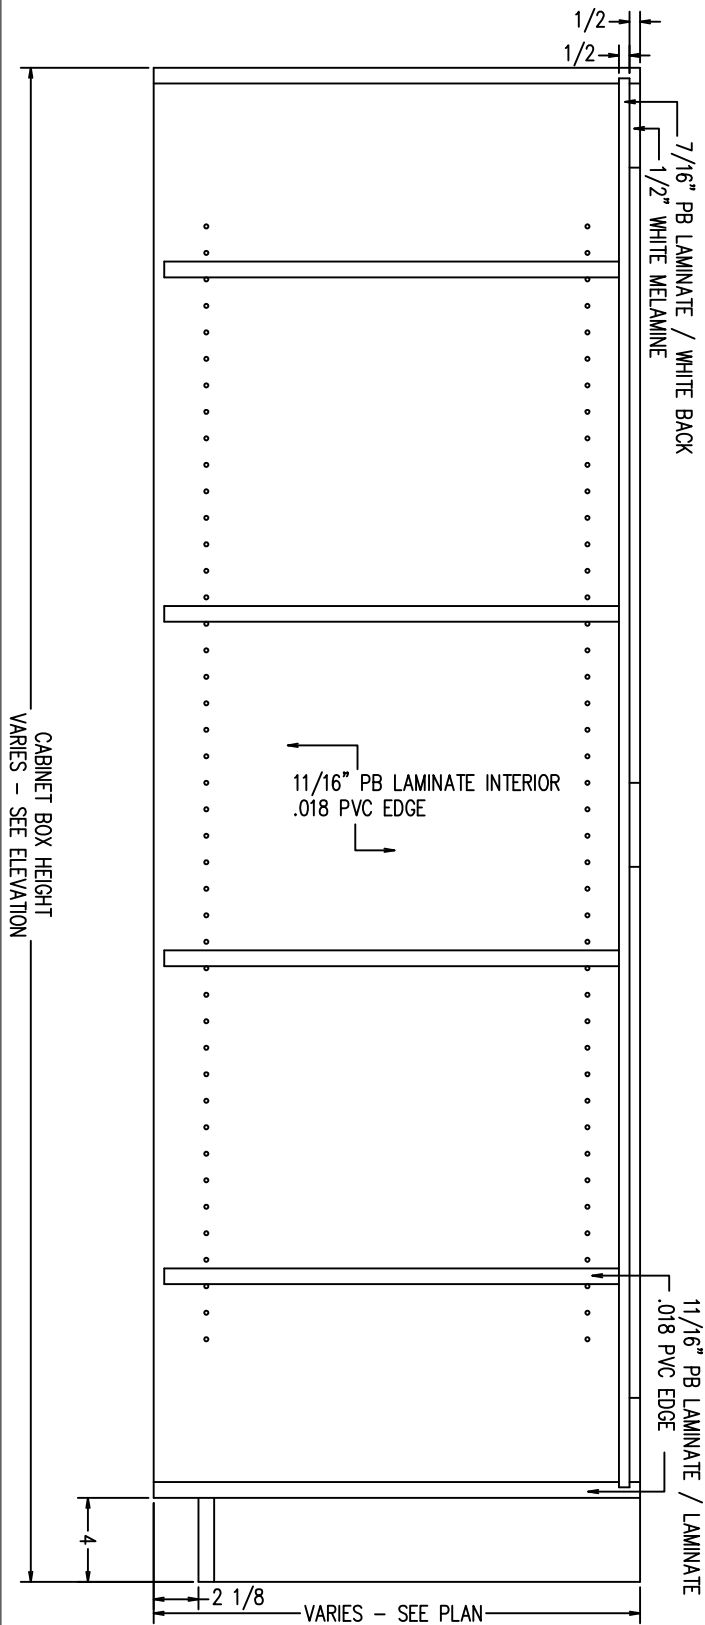

TYPICAL TOPEN  
INTEGRAL TOE KICK  
SCALE:  $1-1/2" = 1'-0"$

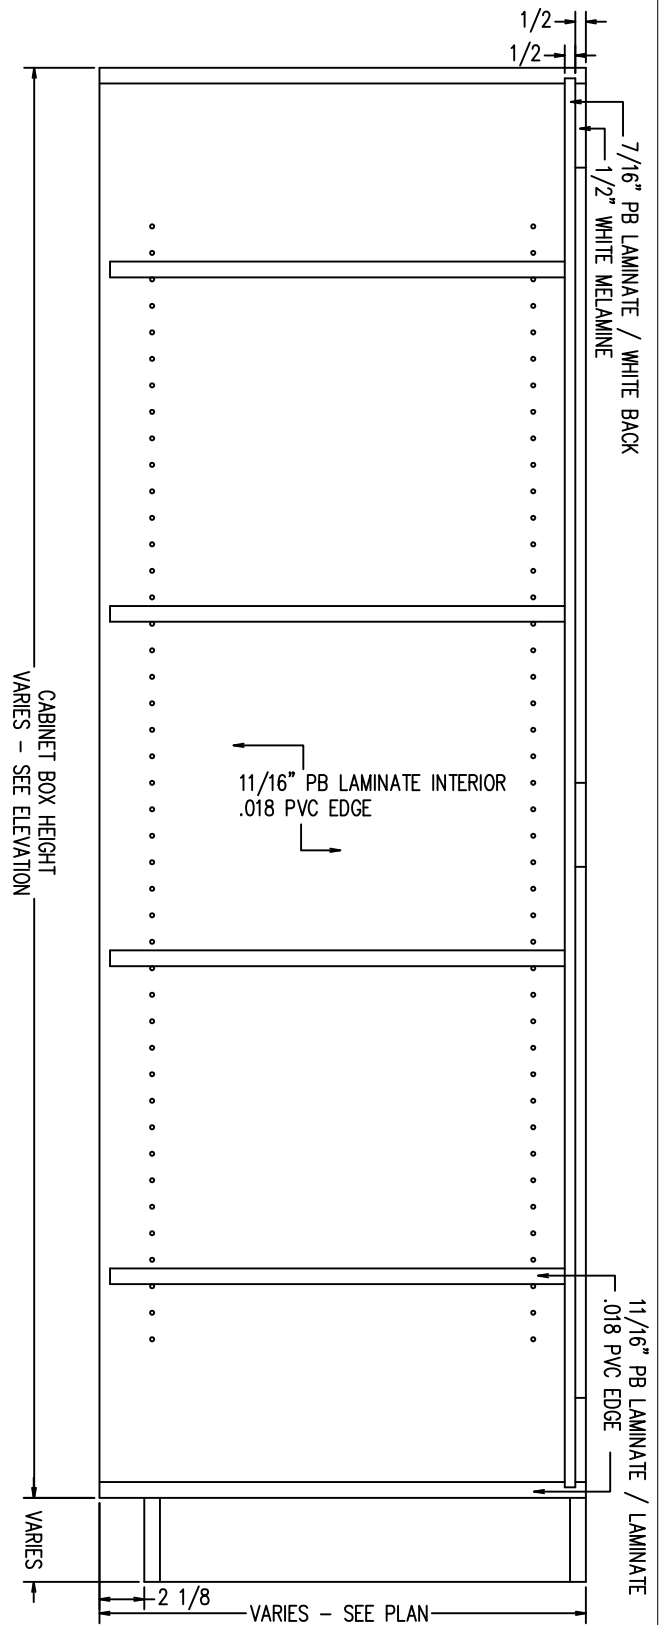

TYPICAL TOPEN  
FOR SUB BASE  
SCALE:  $1-1/2" = 1'-0"$